


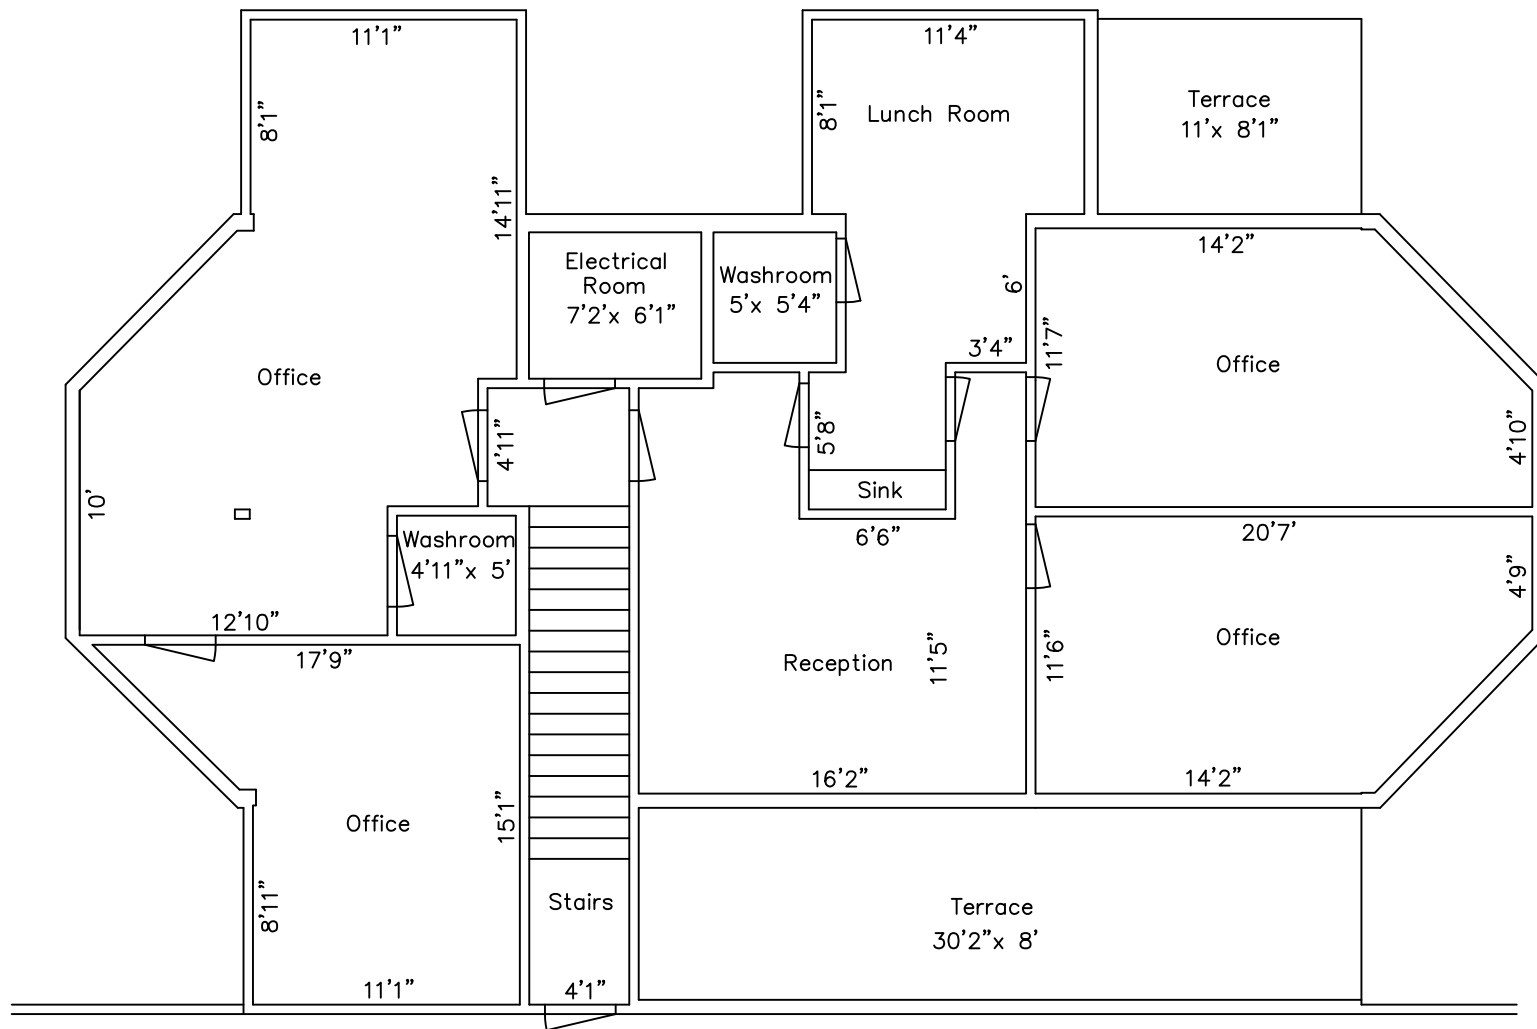

Scale 1" = 8'
JEA File # 34786

Floor Plan Unit 401B/C Saanich Centre