


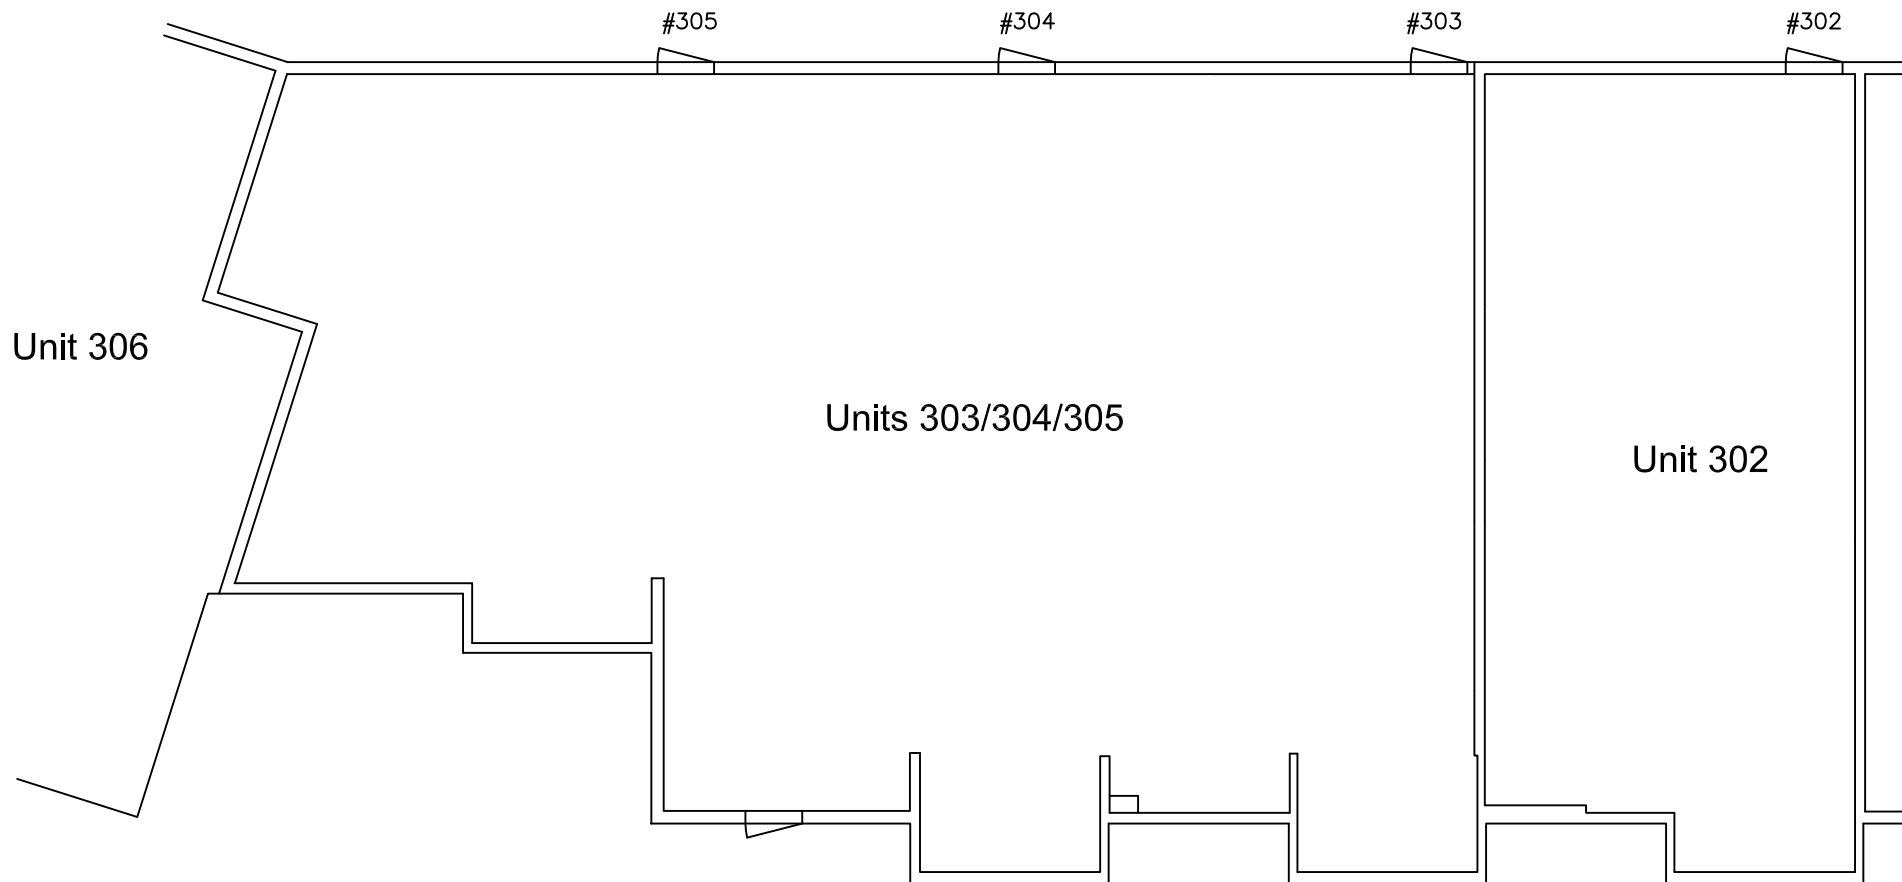

Unit 306

Units 303/304/305

Unit 302

#305

#304

#303

#302

Scale 1" = 10'
JEA File # 34185

Floor Plan
Unit 303-305 - Gateway Village